


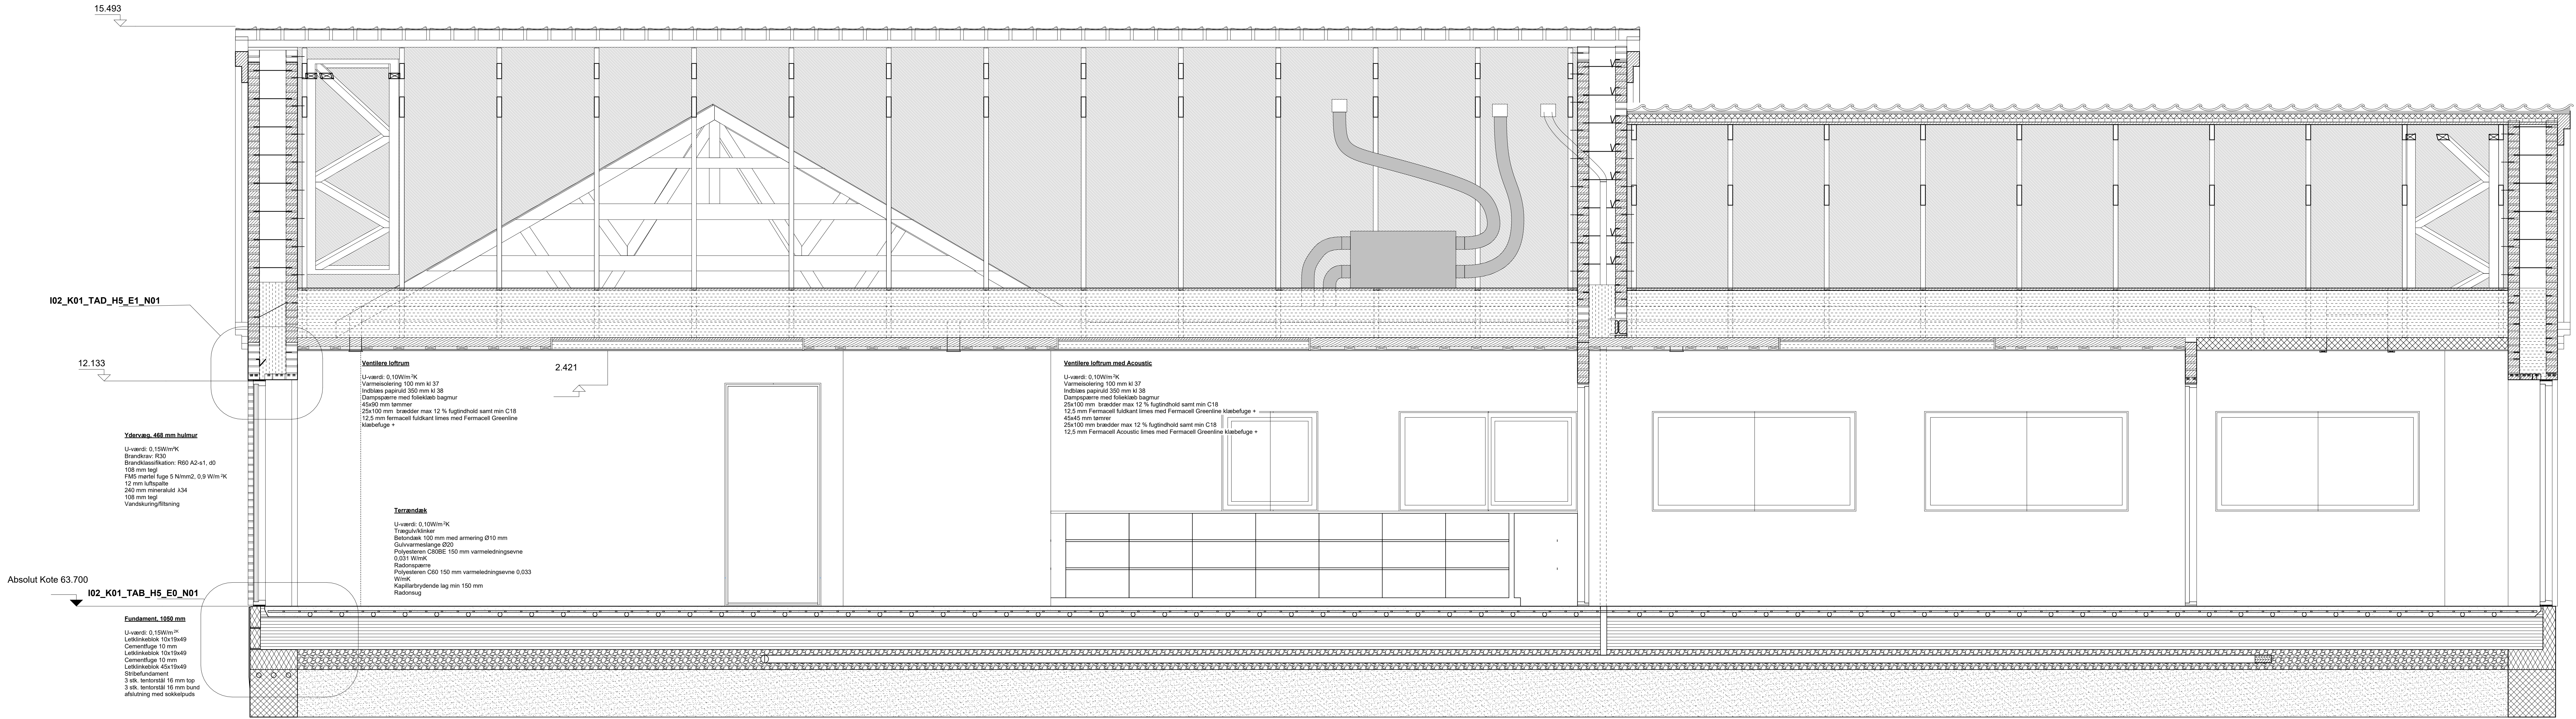

Snit d-d
1 : 20