


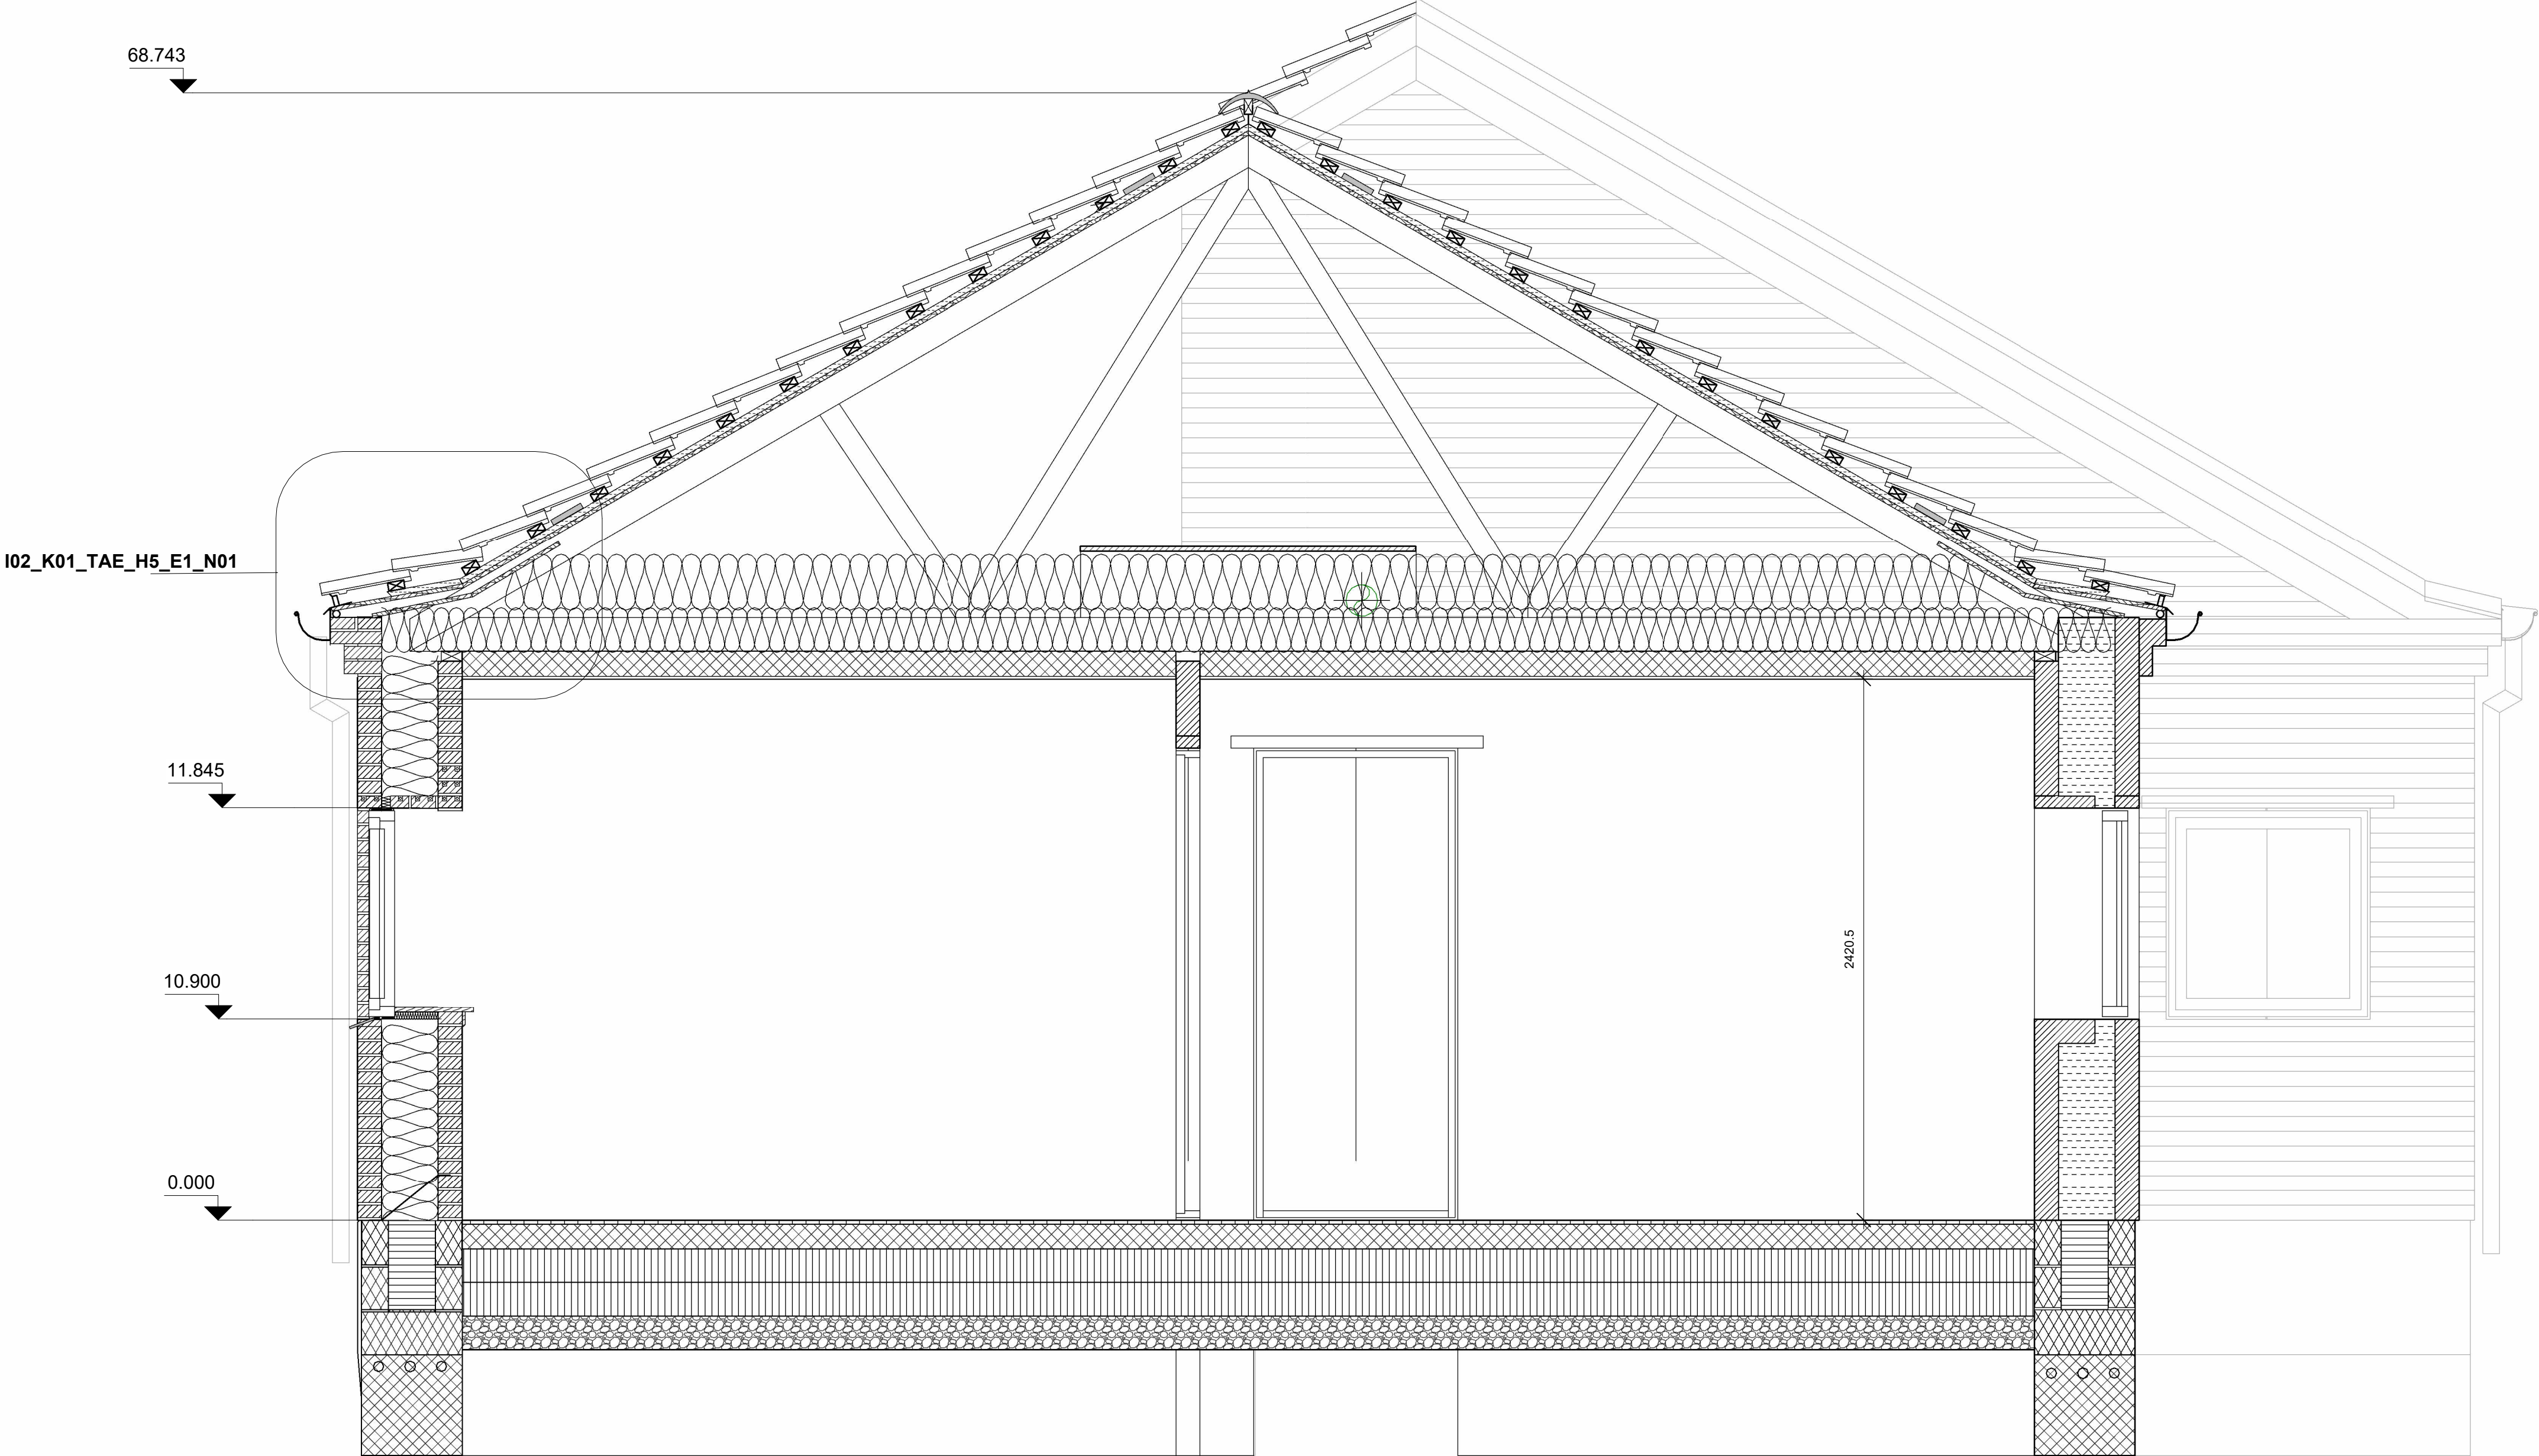

Bring ideas to life
VIA University College

VIA Byggeri & Engineering
Campus Horsens

BYGGESAG: Lau	DATO: 10/06-2024	I02_K01_TXX_H1_E6_N01
EMNE: Snit a-a	MÅL: 1 : 20	
UDFØRT AF: Jannik Ustrup	KLASSE: BH11	